
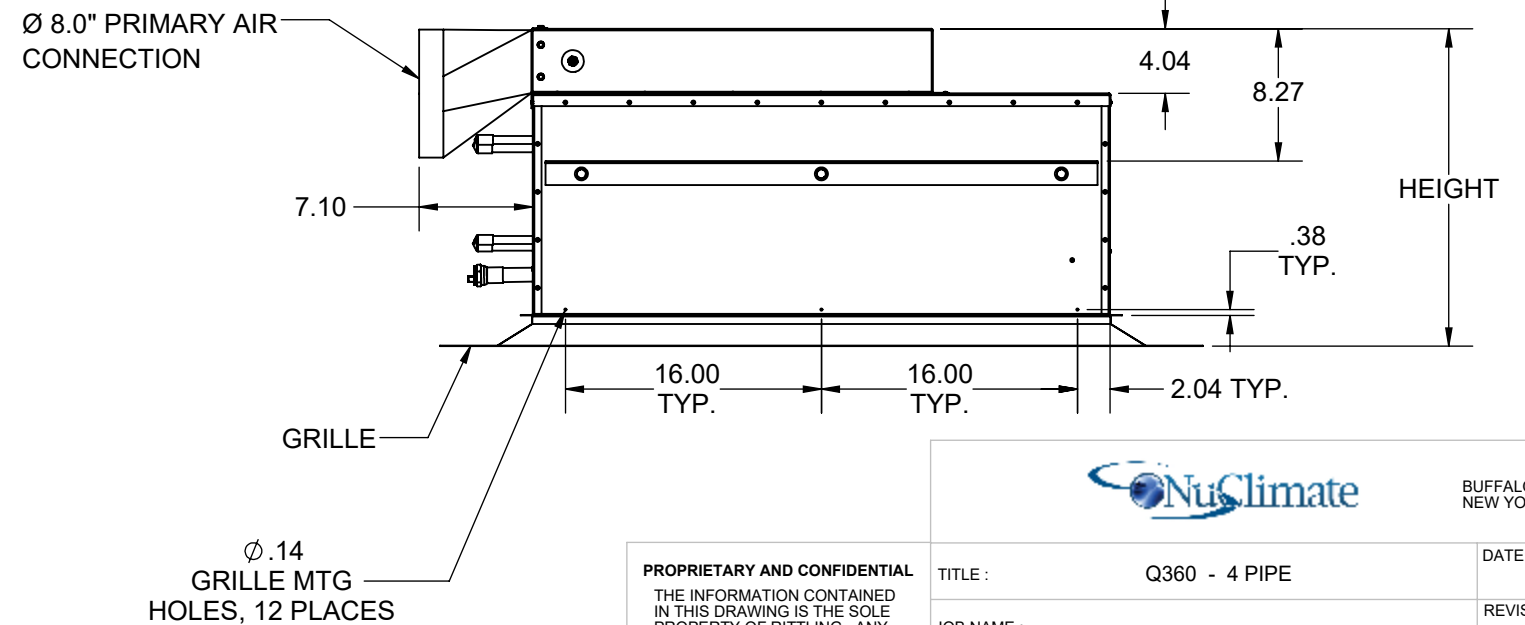


EXTENSION	HEIGHT	DRAIN HEIGHT
NONE	19.83"	4.41"
3"	22.83"	7.41"
4"	23.83"	8.41"
5"	24.83"	9.41"
6"	25.83"	10.41"

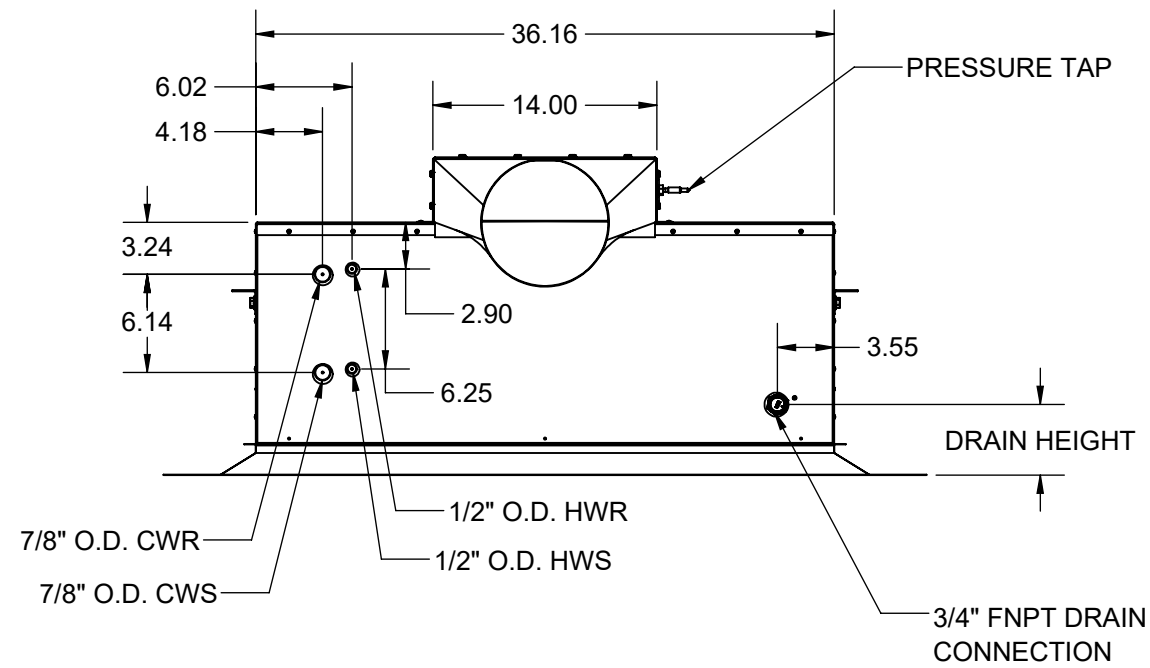

PROPRIETARY AND CONFIDENTIAL
THE INFORMATION CONTAINED IN THIS DRAWING IS THE SOLE PROPERTY OF RITTLING. ANY REPRODUCTION IN PART OR AS A WHOLE WITHOUT THE WRITTEN PERMISSION OF RITTLING IS PROHIBITED.

		BUFFALO, NEW YORK	
TITLE :	Q360 - 4 PIPE	DATE:	01/29/20
JOB NAME :		REVISION:	DWN BY: D JKE
DWG. NO. :	11D00034701A	SHEET 1 OF 1	