

2.64 (4P HWS)
.76 (4P HWR)


4.78 (4P HWS)

8.03 (4P HWR)

CENTERLINE

+3" HEIGHT EXTENSION



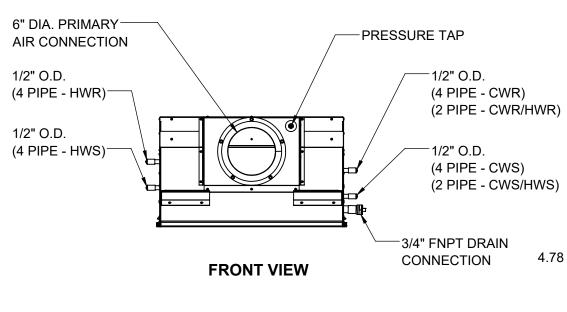

FRONT PRIMARY AIR, 1 WAY LEFT HAND COIL CONNECTIONS

2.64 (2P CWS/HWS)

1.13 (4P CWR)
(2P CWR/HWR)

WS)

9.42

4.78 (2P CWS/HWS)


3.69 (4P CWS)

2.32 (DRN)

RIGHT SIDE VIEW


 * FOR 1/4" THICK INSULATION ADD 1/4" TO DIMENSION FOR 1/2" THICK INSULATION ADD 1/2" TO DIMENSION


STANDARD HEIGHT

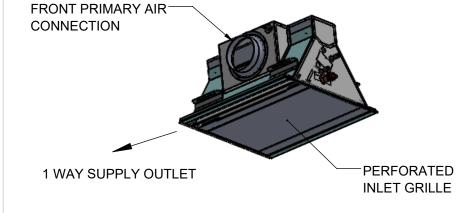

UNIT LENGTH	Α	В	C (STD)	C (+3")
2'	23.75	16.50		
4'	47.75	40.50	16.78	17.93
6'	71.75	64.50		

		NuClimate	BUFFALO, NEW YORK	
PROPRIETARY AND CONFIDENTIAL THE INFORMATION CONTAINED IN THIS DRAWING IS THE SOLE PROPERTY OF RITTLING. ANY REPRODUCTION IN PART OR AS A WHOLE WITHOUT THE WRITTEN PERMISSION OF RITTLING IS PROHIBITED.	TITLE :	AIB - FRONT PRIMARY AIR, 1 WAY, LEFT COIL CONN.	DATE: 06/05/20	
	JOB NAME :		REVISION:	DWN BY: JKE
	DWG. NO. :	11D00034889A	SHEET	1 OF 2

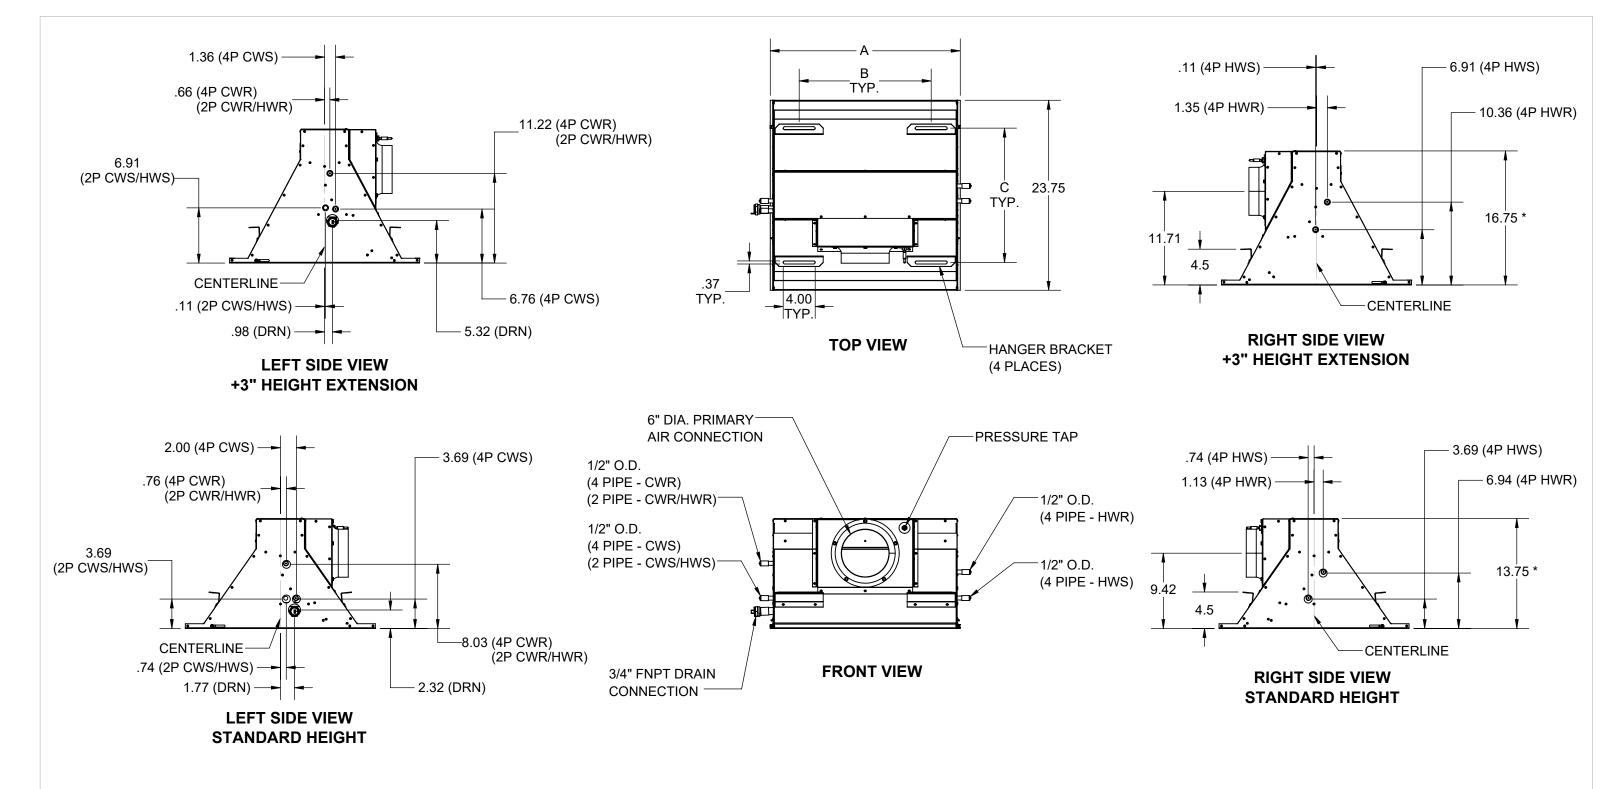

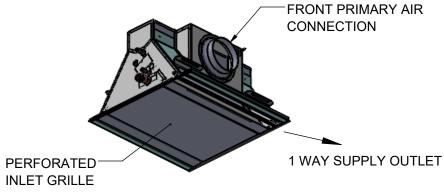

FRONT PRIMARY AIR, 1 WAY RIGHT HAND COIL CONNECTIONS

* FOR 1/4" THICK INSULATION ADD 1/4" TO DIMENSION FOR 1/2" THICK INSULATION ADD 1/2" TO DIMENSION

UNIT LENGTH	Α	В	C (STD)	C (+3")
2'	23.75	16.50		
4'	47.75	40.50	16.78	17.93
6'	71.75	64.50		

ROPRIETARY AND CONFIDENTIAL	TITLE :
THE INFORMATION CONTAINED IN THIS DRAWING IS THE SOLE PROPERTY OF RITTLING. ANY REPRODUCTION IN PART OR AS	JOB NAM
PERMISSION OF RITTLING IS PROHIBITED.	DWG. NO

			UFFALO, EW YORK		
L	TITLE :	AIB - FRONT PRIMARY AIR, 1 WAY, RIGHT COIL CONN.	DATE: 06/05/20		
N	JOB NAME :		REVISION:	DWN BY: JKE	
	DWG. NO. :	11D00034889A	SHEET	2 OF 2	